

CRAWL SPACE PLAN

SCALE: $\frac{3}{16}'' = 1'0''$ (11x17)


PLUMBING SCOPE OF WORK		
UNIT	LOCATION	DESCRIPTION
UNIT 1	NEW MECHANICAL ROOM 1	INSTALL HEAT PUMP DHWH-1
UNIT 2	NEW MECHANICAL ROOM 2	INSTALL HEAT PUMP DHWH-2
UNIT 1	NEW BATHROOM 1-2	INSTALL WATER CLOSET AND VANITY
UNIT 2	NEW BATHROOM 2-2	INSTALL WATER CLOSET AND VANITY
UNIT 1	CRAWL SPACE	NEW BATHROOM ROUGH-IN
UNIT 2	CRAWL SPACE	NEW BATHROOM ROUGH-IN
UNIT 1	EXISTING BATHROOM 1-1	REPLACE WATER CLOSET
UNIT 1	EXISTING BATHROOM 1-1	REPLACE VANITY, SINK AND FITTINGS
UNIT 1	EXISTING BATHROOM 1-1	REPLACE TUB/ SHOWER
UNIT 2	EXISTING BATHROOM 2-1	REPLACE WATER CLOSET
UNIT 2	EXISTING BATHROOM 2-1	REPLACE VANITY, SINK AND FITTINGS
UNIT 2	EXISTING BATHROOM 2-1	REPLACE TUB/ SHOWER
UNIT 1	KITCHEN 1	REPLACE SINK AND FITTINGS
UNIT 2	KITCHEN 2	REPLACE SINK AND FITTINGS
UNIT 2	KITCHEN 2	INSTALL DISHWASHER
UNIT 1	NEW MECHANICAL ROOM 1	INSTALL INDIRECT DRAIN FOR AC CONDENSATE
UNIT 2	NEW MECHANICAL ROOM 2	INSTALL INDIRECT DRAIN FOR AC CONDENSATE
UNIT 1	NEW MECHANICAL ROOM 1	
UNIT 1	NEW MECHANICAL ROOM 1	INSTALL VENT FOR SUMP
UNIT 2	CRAWL SPACE 2	INSTALL VENT FOR SUMP
UNIT 1	MUDROOM 1	ROUGH-IN FOR WASHING MACHINE
UNIT 2	MUDROOM 2	ROUGH-IN FOR WASHING MACHINE

<https://358highstreet.com>
 Owners
 Deborah Wolozin, Robert Morrison
 Palermo, ME 04354
 General Contractor
NORTHBRIDGE CONSTRUCTION
 1774 North Union Rd.
 Union, ME 04862
 207-593-6089

HVAC Design and Implementation
OCTOBER ENGINEERING LLC
 Palermo, ME 04354
 207-649-0505

ENERGY RETROFIT AND ELECTRIFICATION
 358 High Street
 Belfast, ME 04915


CRAWL SPACE PLAN

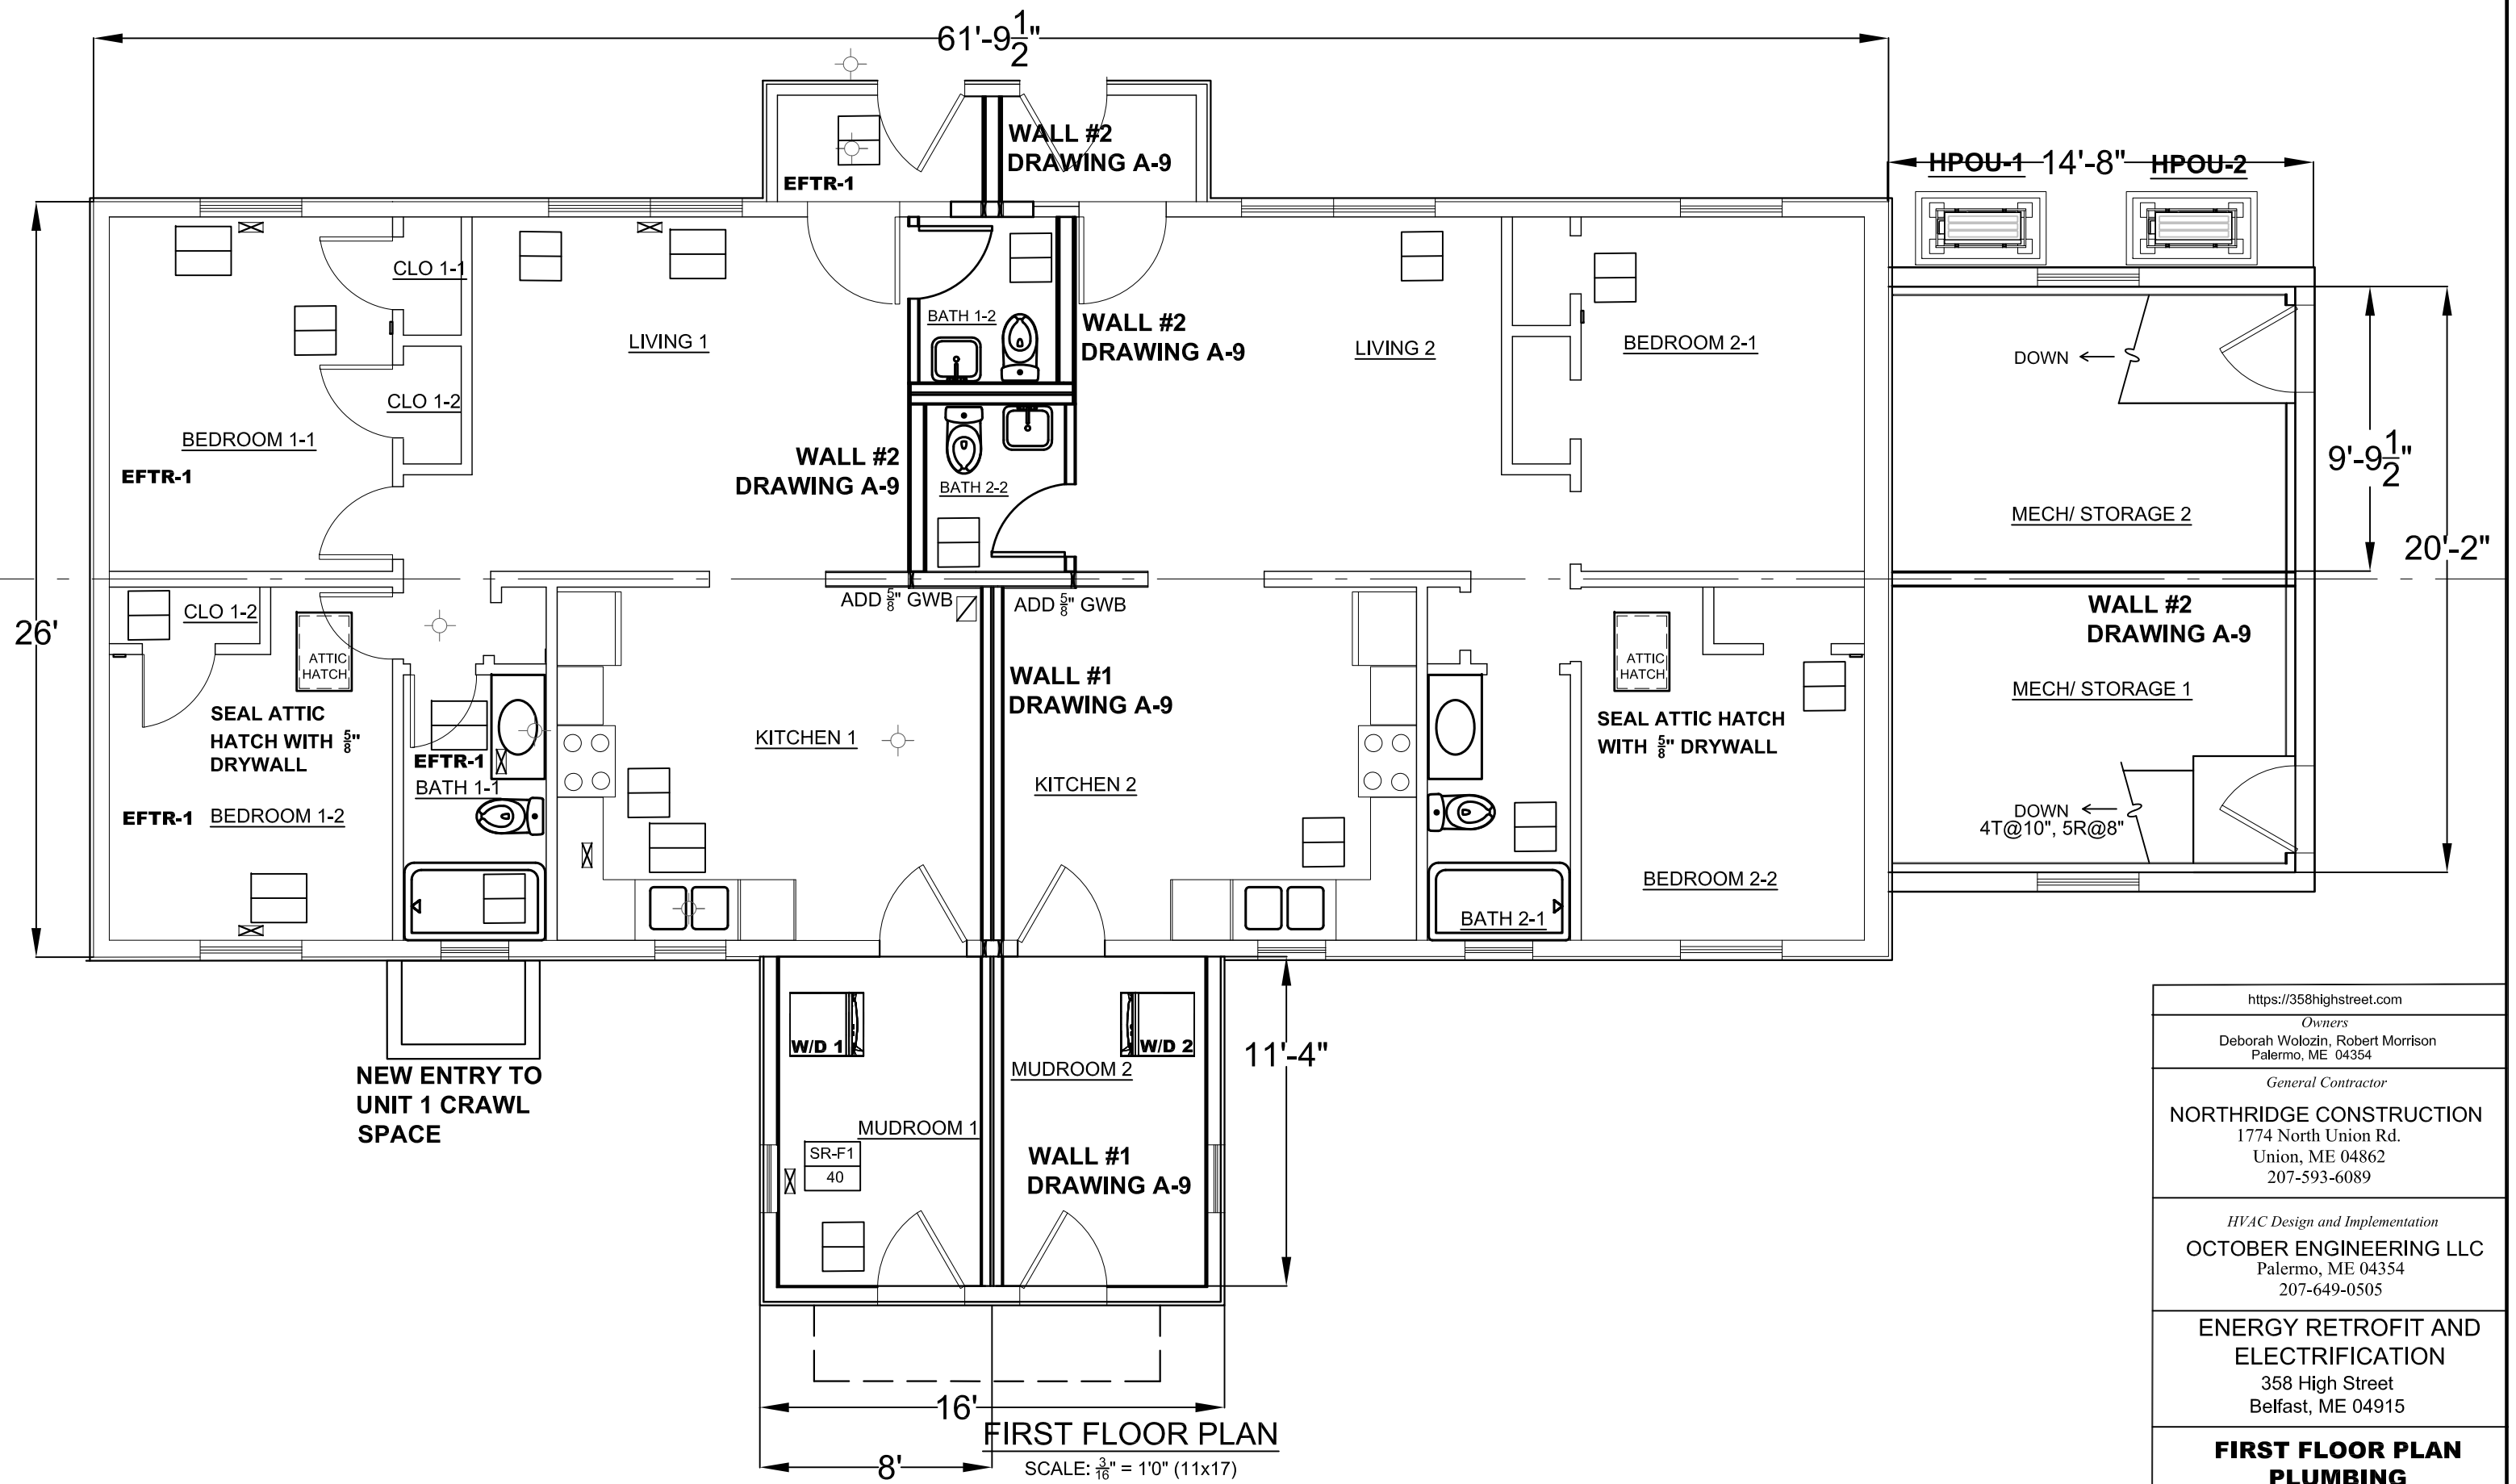

FIRST FLOOR PLAN

SCALE: $\frac{3}{16}'' = 1'0''$ (11x17)

https://358highstreet.com <i>Owners</i> Deborah Wolozin, Robert Morrison Palermo, ME 04354	
<i>General Contractor</i> NORTHRIDGE CONSTRUCTION 1774 North Union Rd. Union, ME 04862 207-593-6089	
<i>HVAC Design and Implementation</i> OCTOBER ENGINEERING LLC Palermo, ME 04354 207-649-0505	
ENERGY RETROFIT AND ELECTRIFICATION 358 High Street Belfast, ME 04915	
FIRST FLOOR PLAN PLUMBING	
07-10-2024	P-2 2 of 3

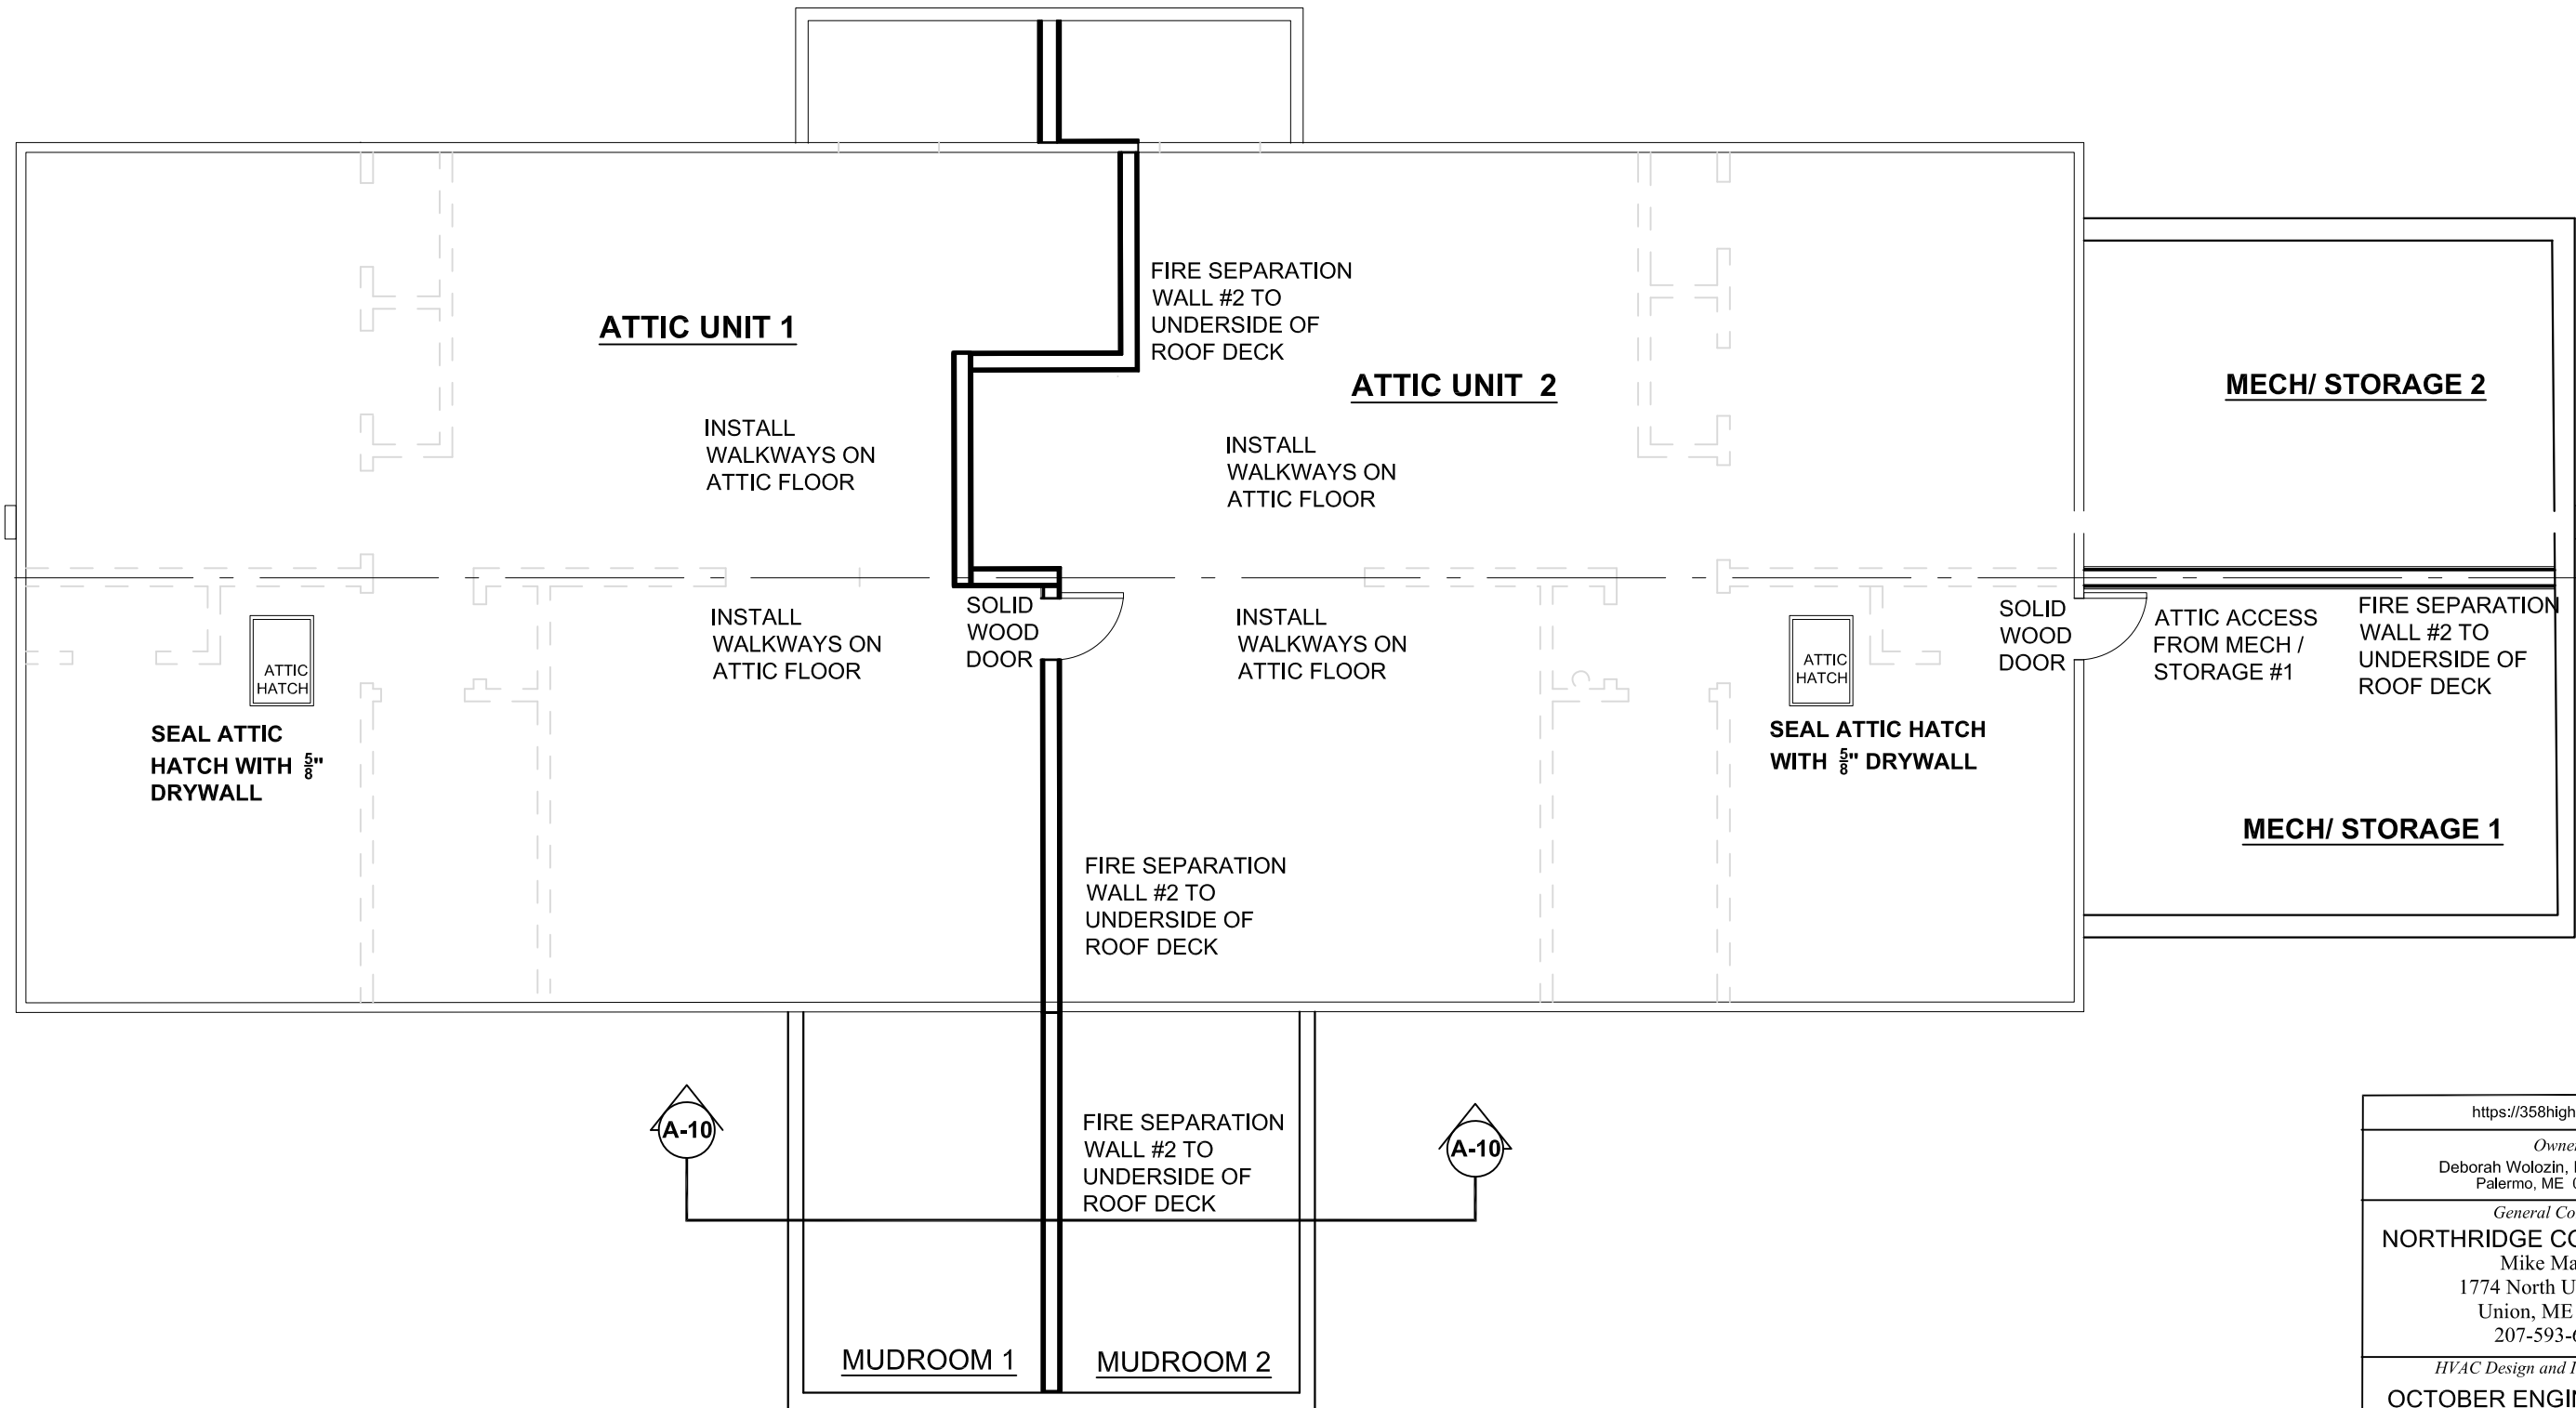

ATTIC FLOOR PLAN

SCALE: 3/16" = 1'0" (11x17)

https://358highstreet.com	
<i>Owners</i> Deborah Wolozin, Robert Morrison Palermo, ME 04354	
<i>General Contractor</i> NORTHRIDGE CONSTRUCTION Mike Martin 1774 North Union Rd. Union, ME 04862 207-593-6089	
<i>HVAC Design and Implementation</i> OCTOBER ENGINEERING LLC Palermo, ME 04354 207-649-0505	
ENERGY RETROFIT AND ELECTRIFICATION 358 High Street Belfast, ME 04915	
PROPOSED FLOOR PLANS	
05-23-2024	P-3 3 of 3