


NORTH ADDITION FRAMING PLAN
 SCALE: $\frac{1}{4}" = 1'0"$ (11x17)

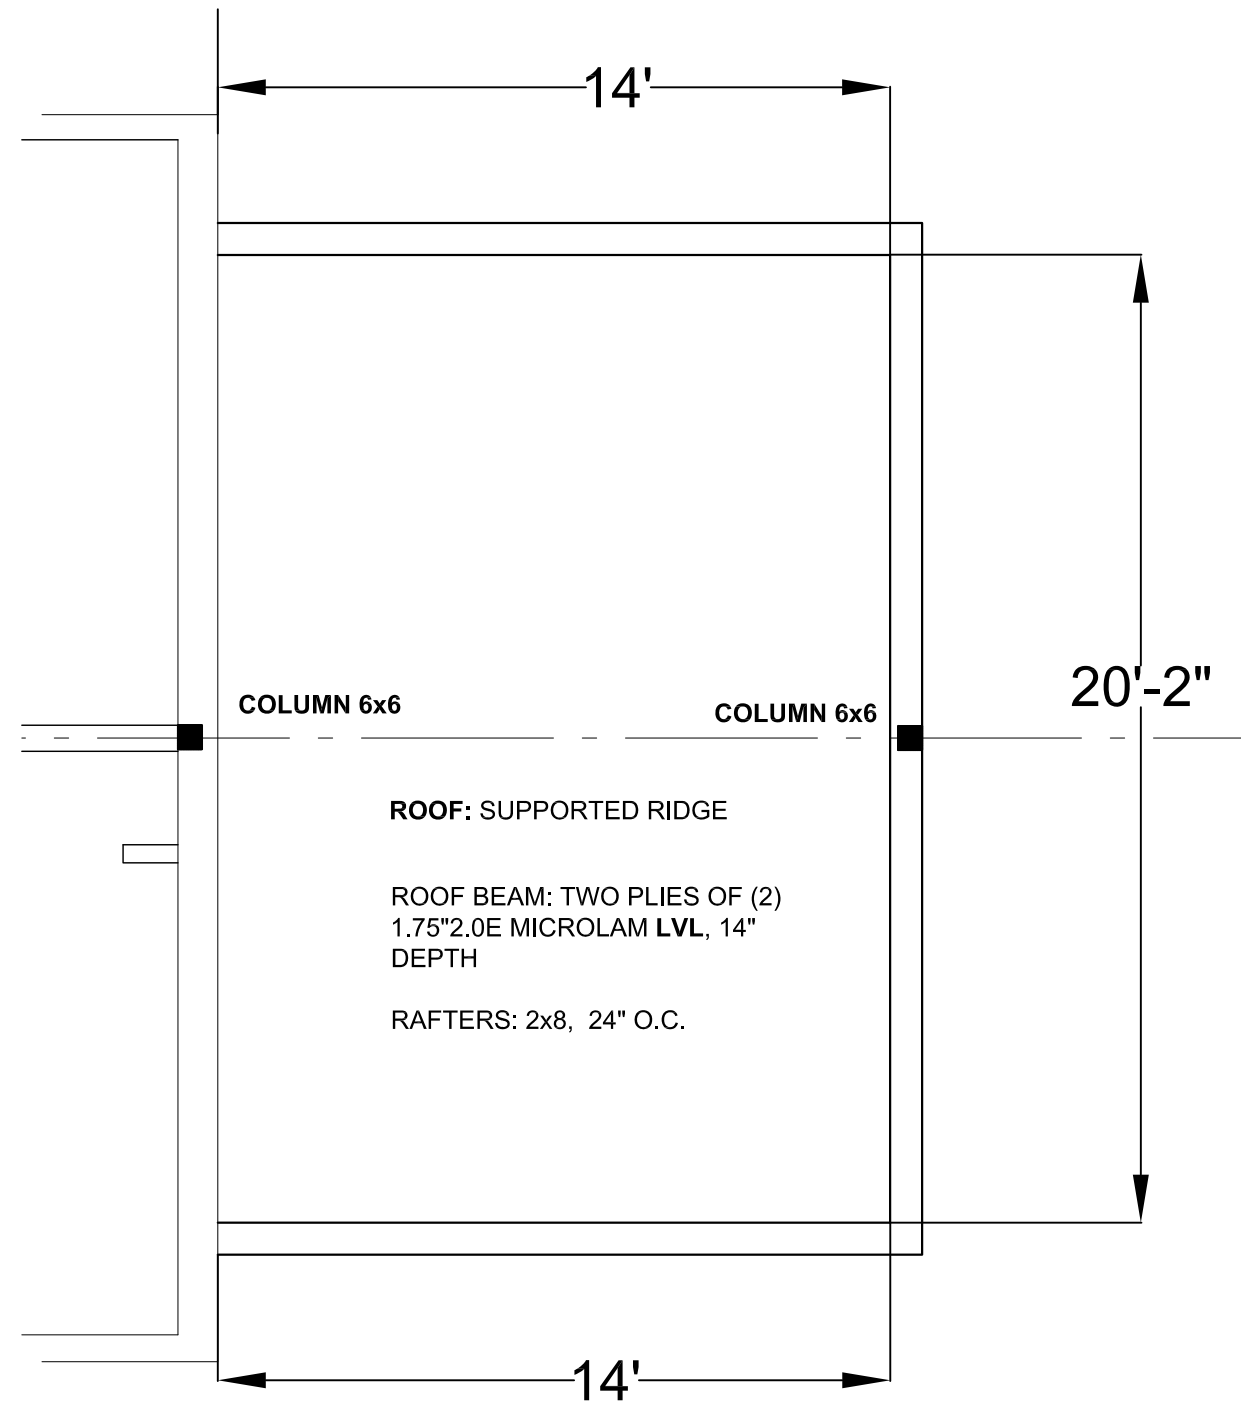

WEST ADDITION FRAMING MEMBERS, OR EQUAL
 SCALE: $\frac{1}{4}" = 1'0"$ (11x17)

https://358highstreet.com	
<i>Owners</i> Deborah Wolozin, Robert Morrison Palermo, ME 04354	
<i>General Contractor</i> NORTHRIDGE CONSTRUCTION Mike Martin 1774 North Union Rd. Union, ME 04862 207-593-6089	
<i>HVAC Design and Implementation</i> OCTOBER ENGINEERING LLC Palermo, ME 04354 207-649-0505	
ENERGY RETROFIT AND ELECTRIFICATION 358 High Street Belfast, ME 04915	
STRUCTURAL MEMBER SIZES	
07-07-2024	S-1 1 of 1